


3. Bay Elevation (NTS)

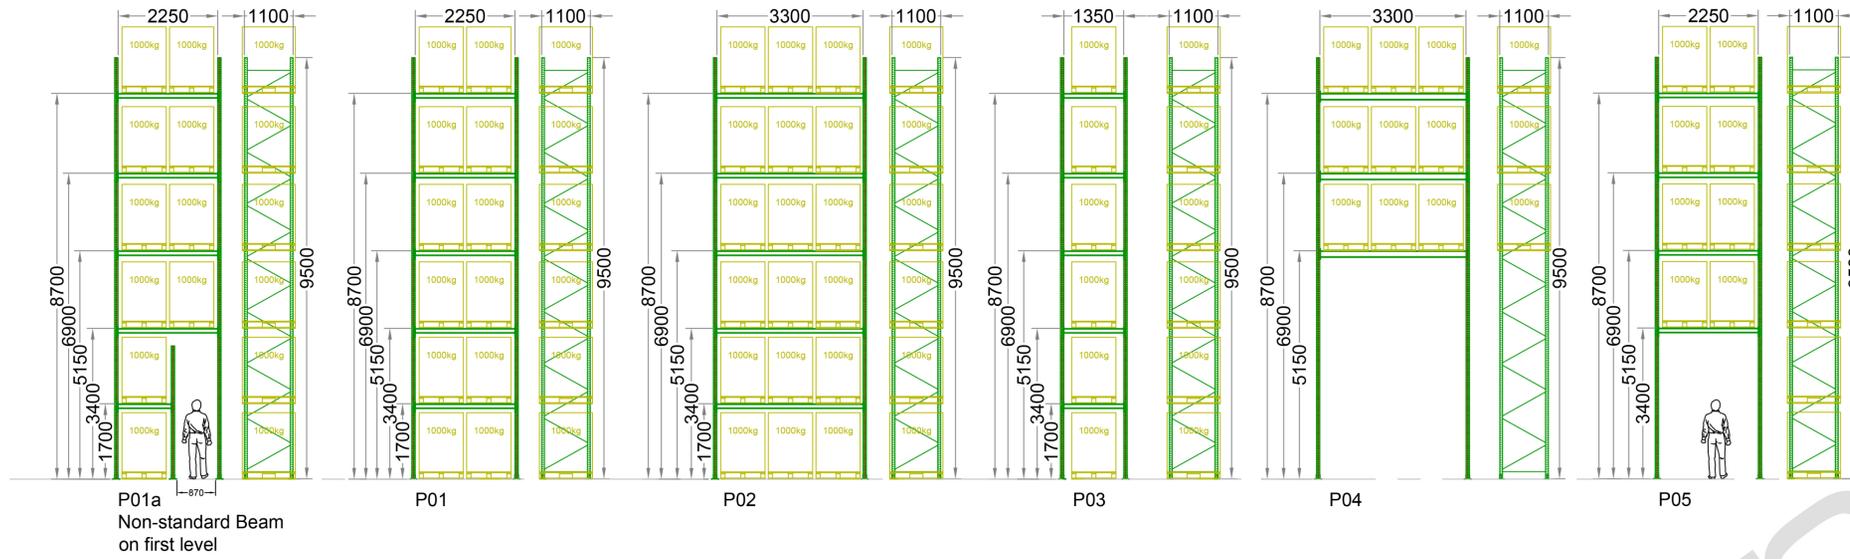


PALLET LOCATIONS

Pallets

4712

1. Building Elevation

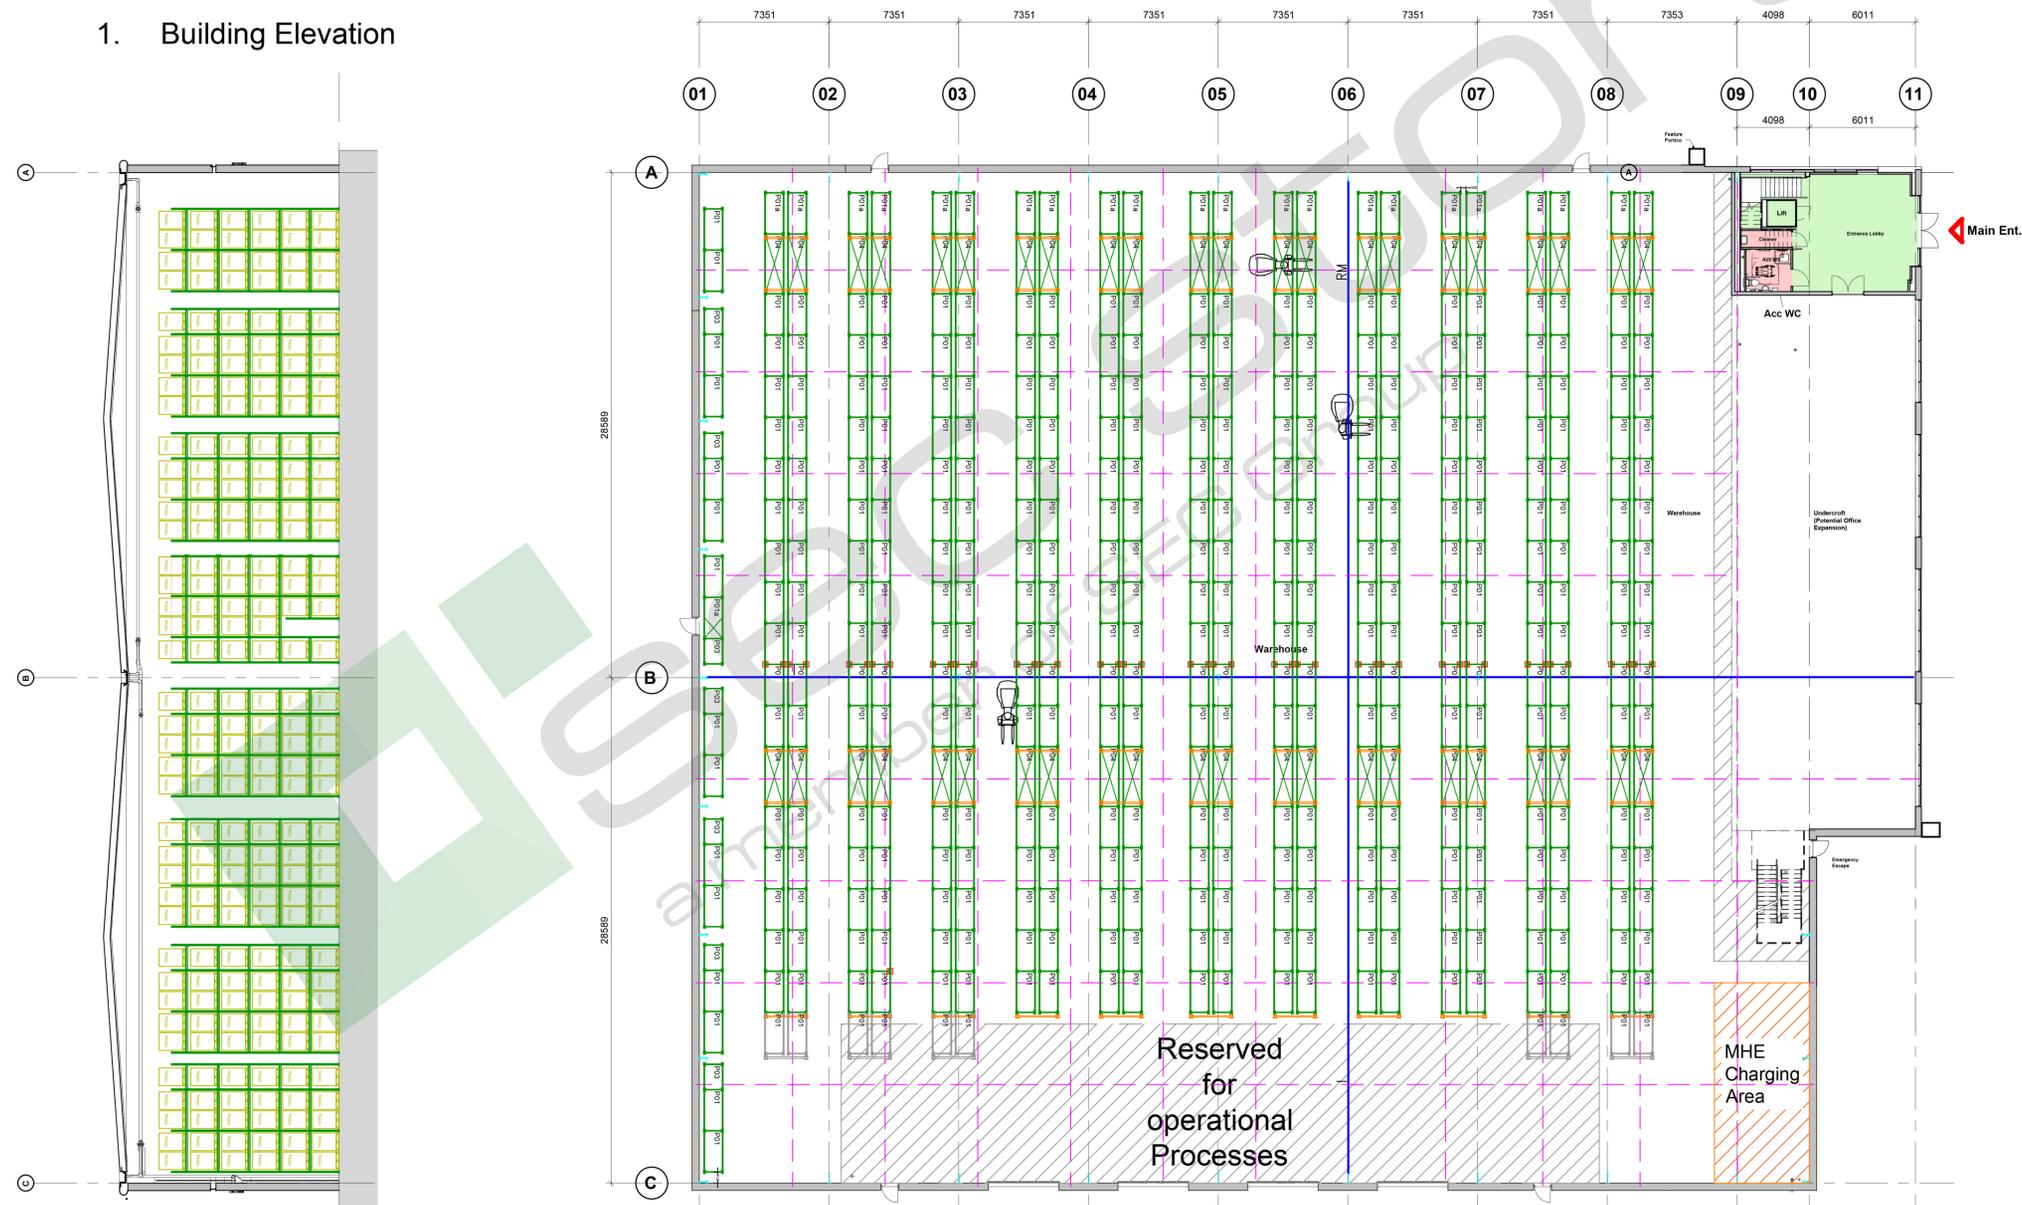

SUBJECT TO A FULL SITE SURVEY

02	Slab Joints Added	AH	19.10.23
01	Original Proposal	AH	12.10.23
Issue	Details	By	Date

The information contained within this drawing is confidential and is not to be disclosed to others without the written authority of The Storage Equipment Centre Ltd ("SEC Storage")




Status	Job No.	Option	Element	Drawing	Issue	Scale	Paper
PR	236030	A	GA	02	02	1:200	A1




Unit 1

1. Building Elevation

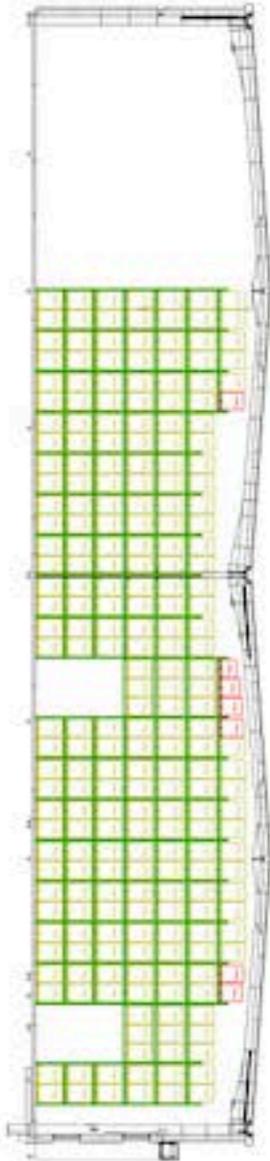

2. Plan

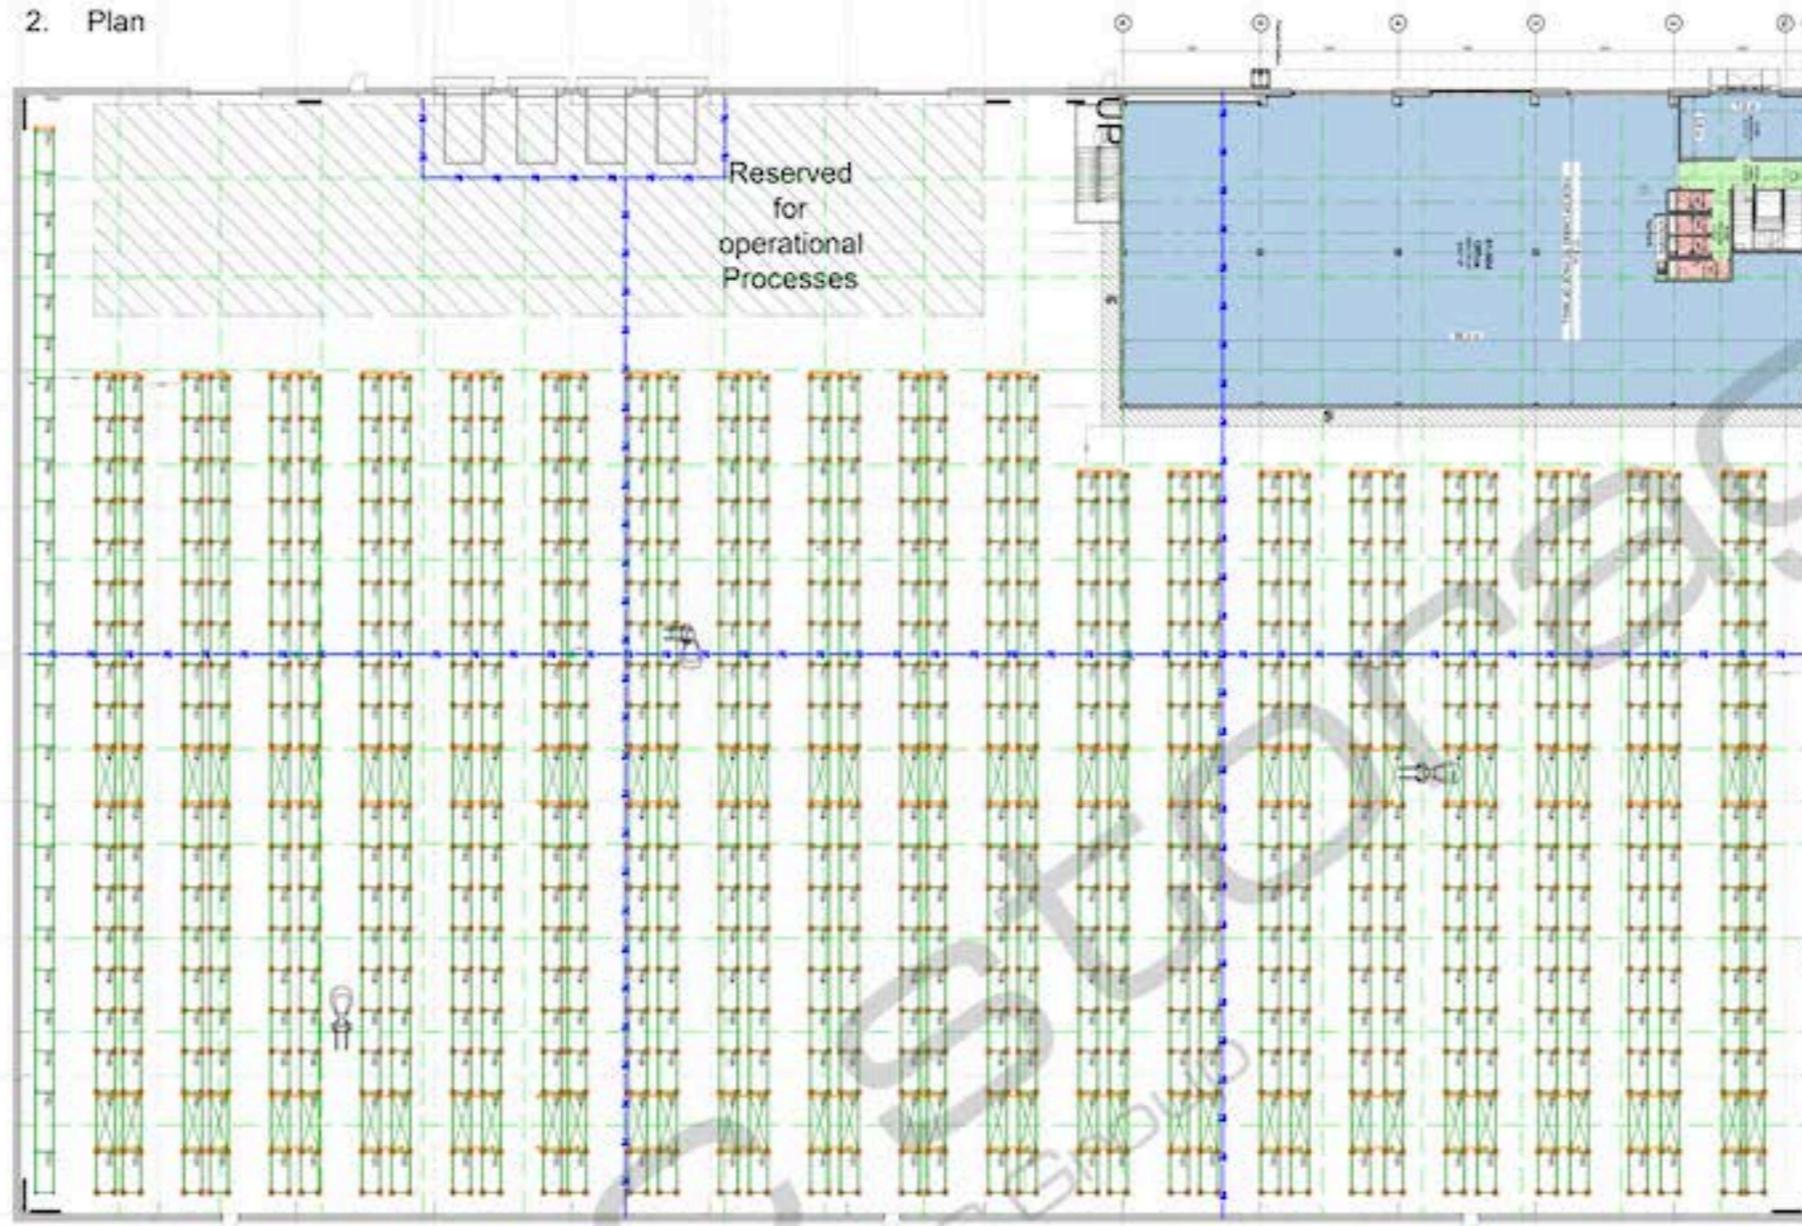


PALLET LOCATIONS

Part Pallets	252
Whole Pallets	8713
Total	8965



3. Bay Elevation (NTS)

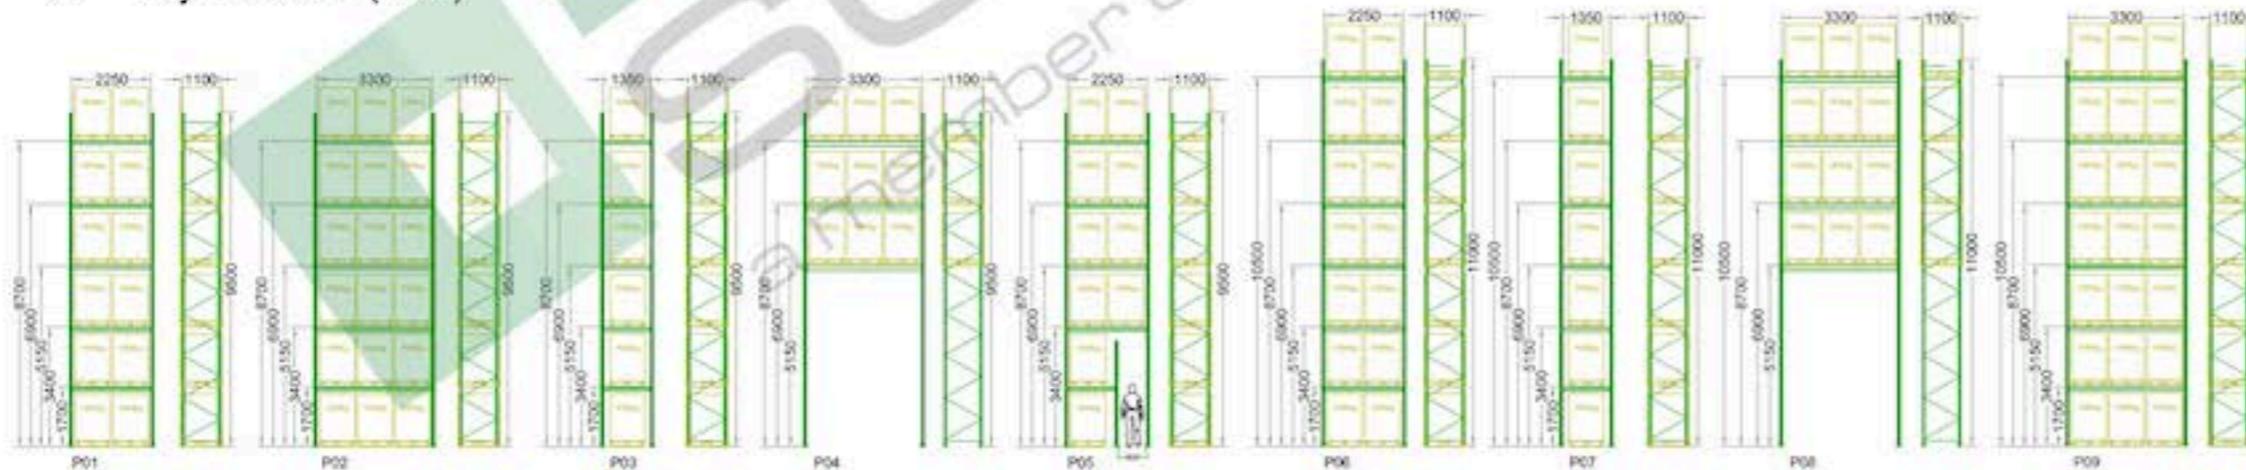

SUBJECT TO A FULL SITE SURVEY

02	Slab joint layout added	AH	03.11.23
01	Original Proposal	AH	06.10.23

The information contained within this drawing is confidential and is not to be disclosed or used without the written authority of The Storage Equipment Centre Ltd (SEC Storage)




Project	Job No	Client	Design	Drawing	Issue	Scale	Page
PR 236030	C	GA	01	02	1:200	A1	




Unit 2

1. Building Elevation

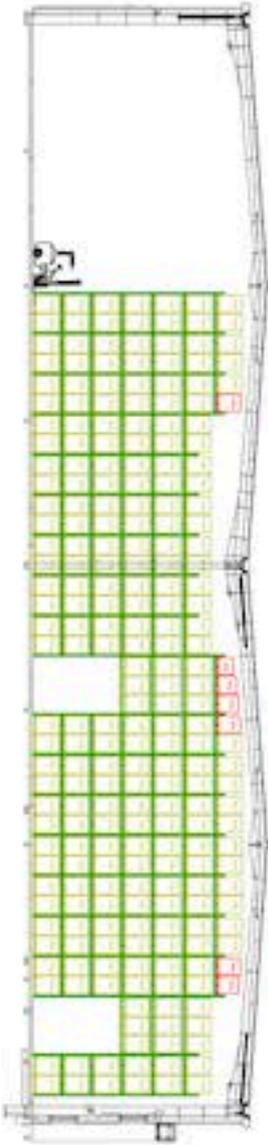

2. Plan

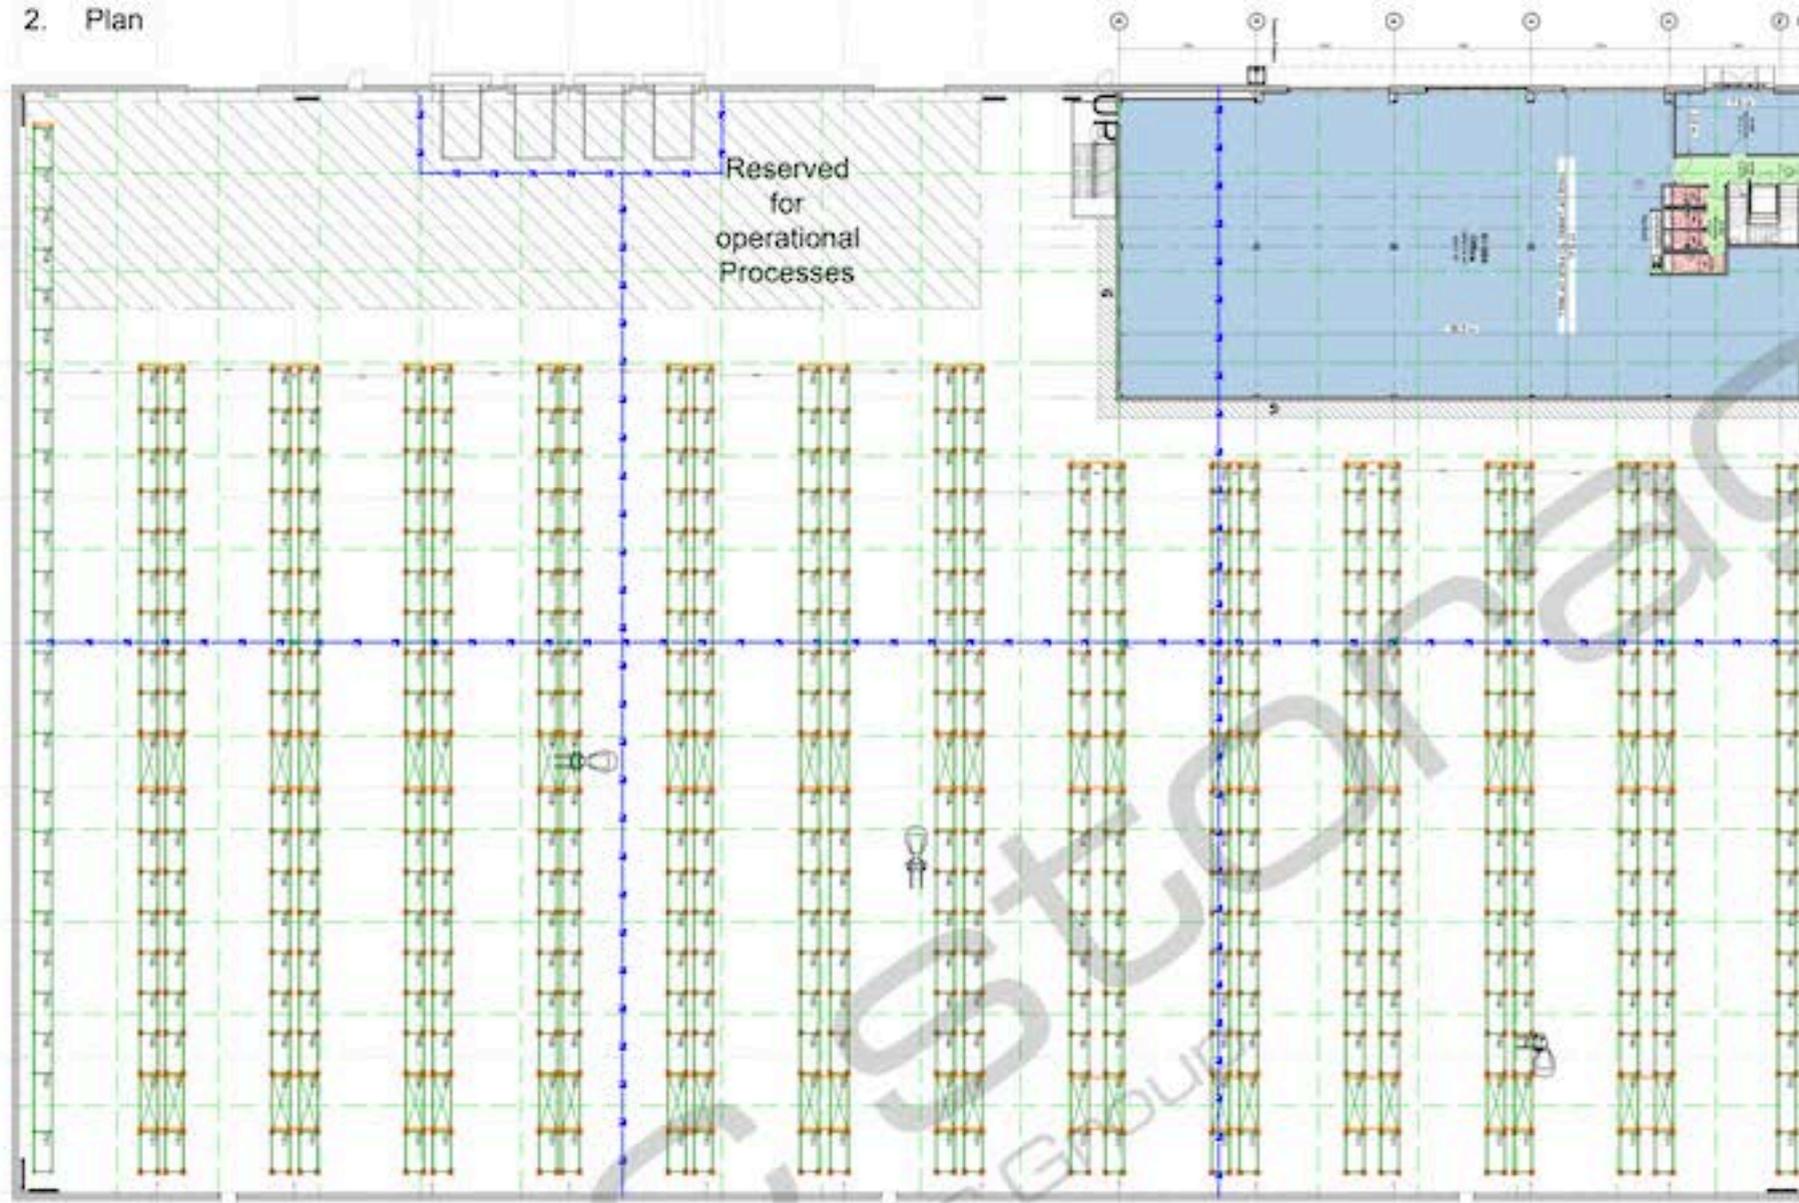


PALETT LOCATIONS

Part Pallets	173
Whole Pallets	5839
Total	6042



3. Bay Elevation (NTS)

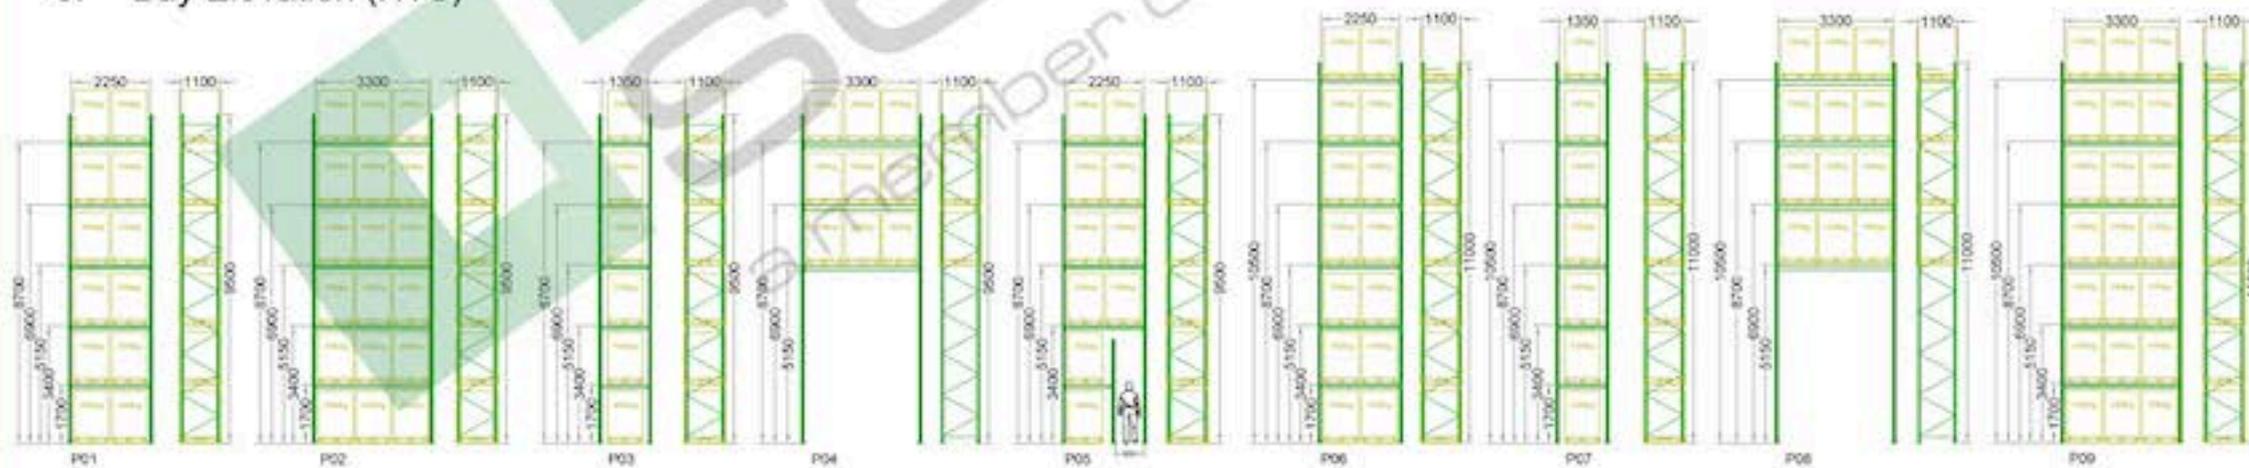

REVISIONS

02	Slab joint layout added	AH	03.11.23
01	Original Proposal	AH	06.10.23

Issue: Details To: Date

The information contained within this drawing is confidential and is not to be disclosed to others without the written authority of The Storage Equipment Centre Ltd ('SEC Storage')




PR 236030 A GA 01 02 1:200 A1




Unit 2

1. Building Elevation

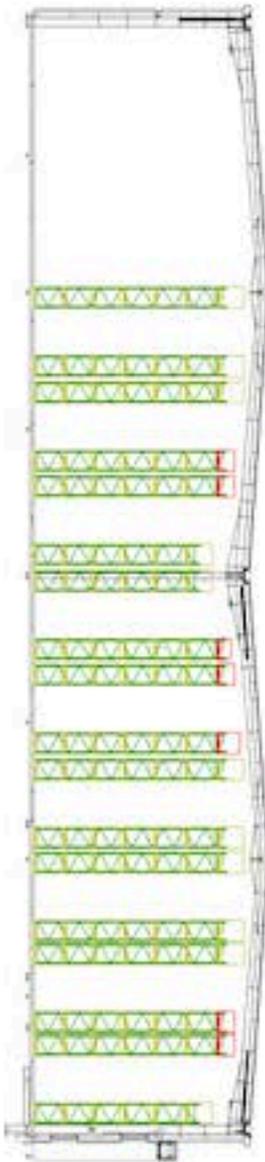


2. Plan

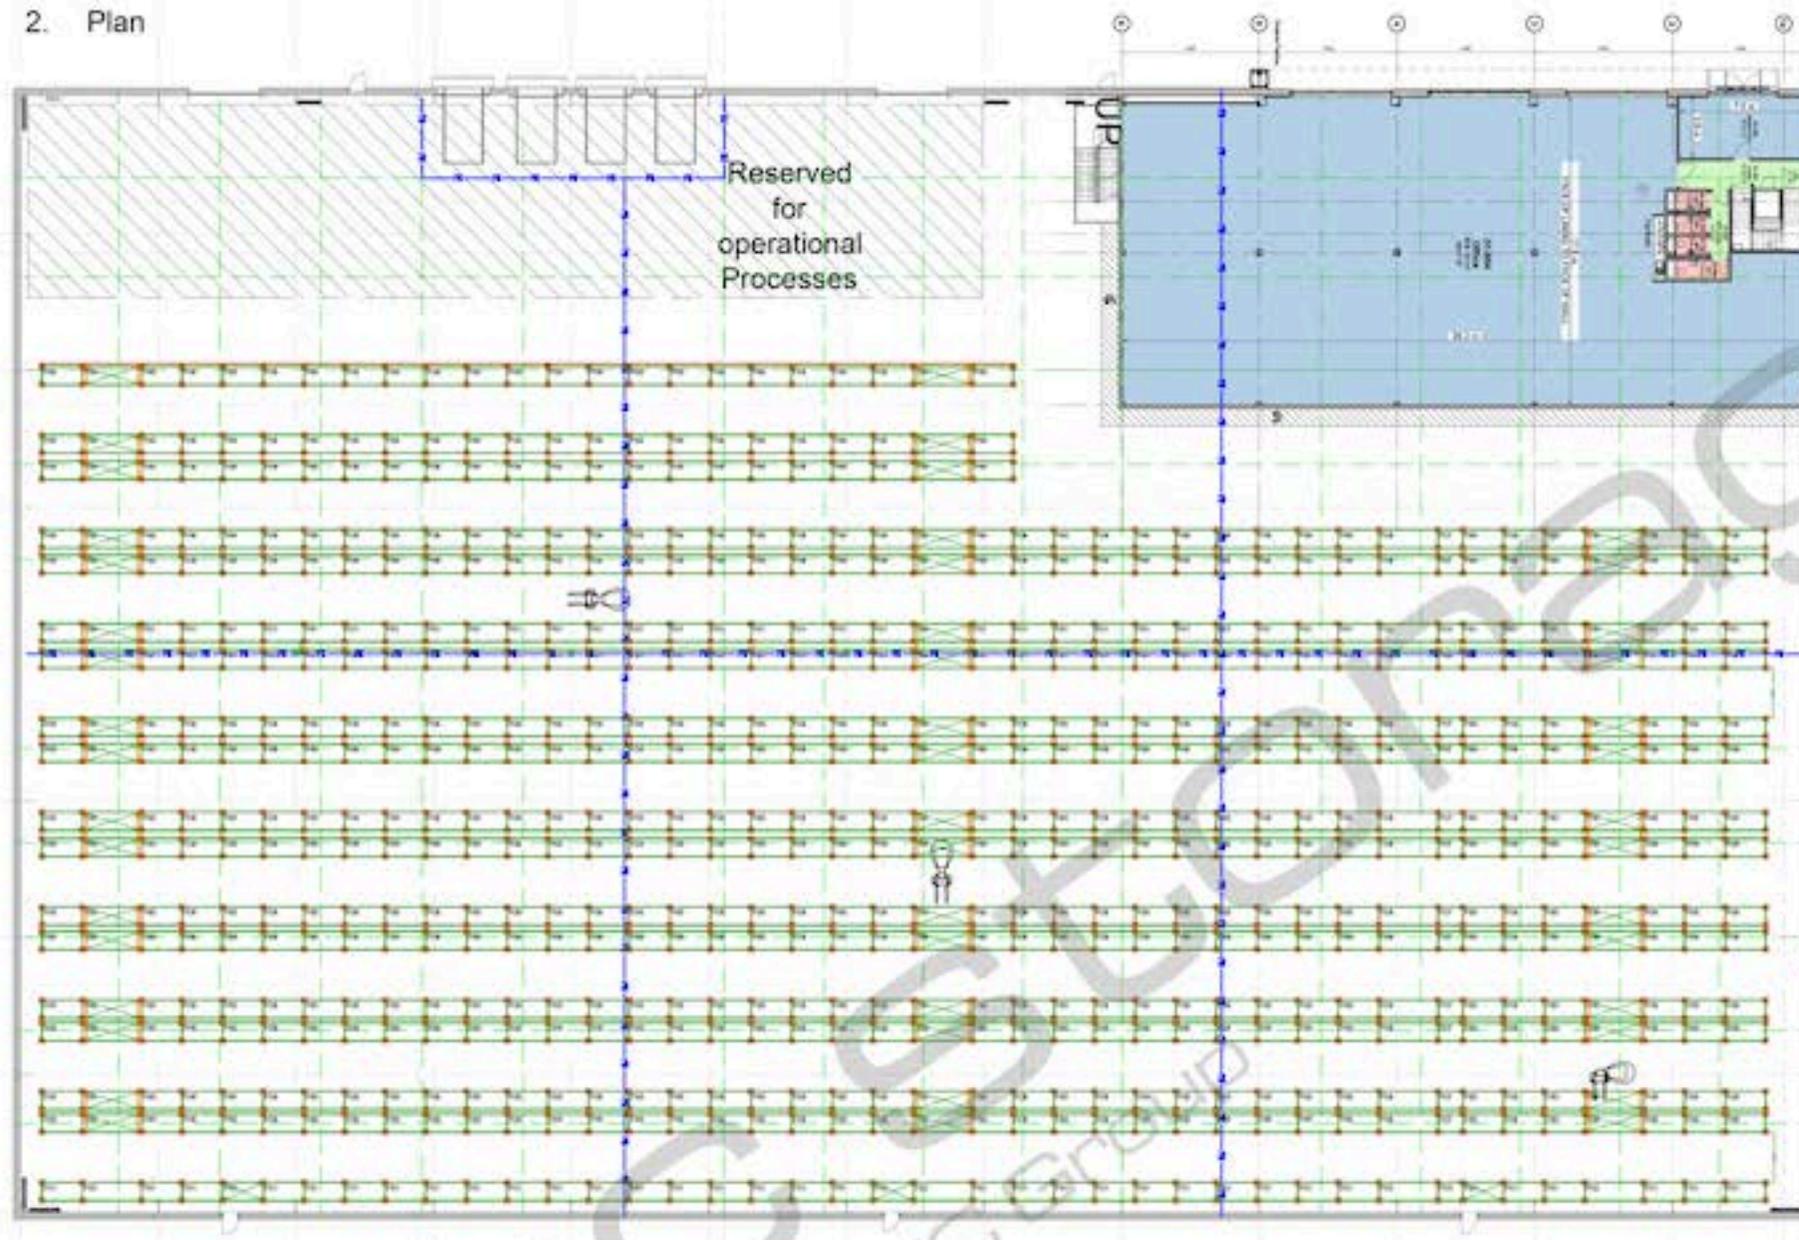

PALLET LOCATIONS	
Part Pallets	588
Whole Pallets	8610
Total	9198



3. Bay Elevation (NTS)

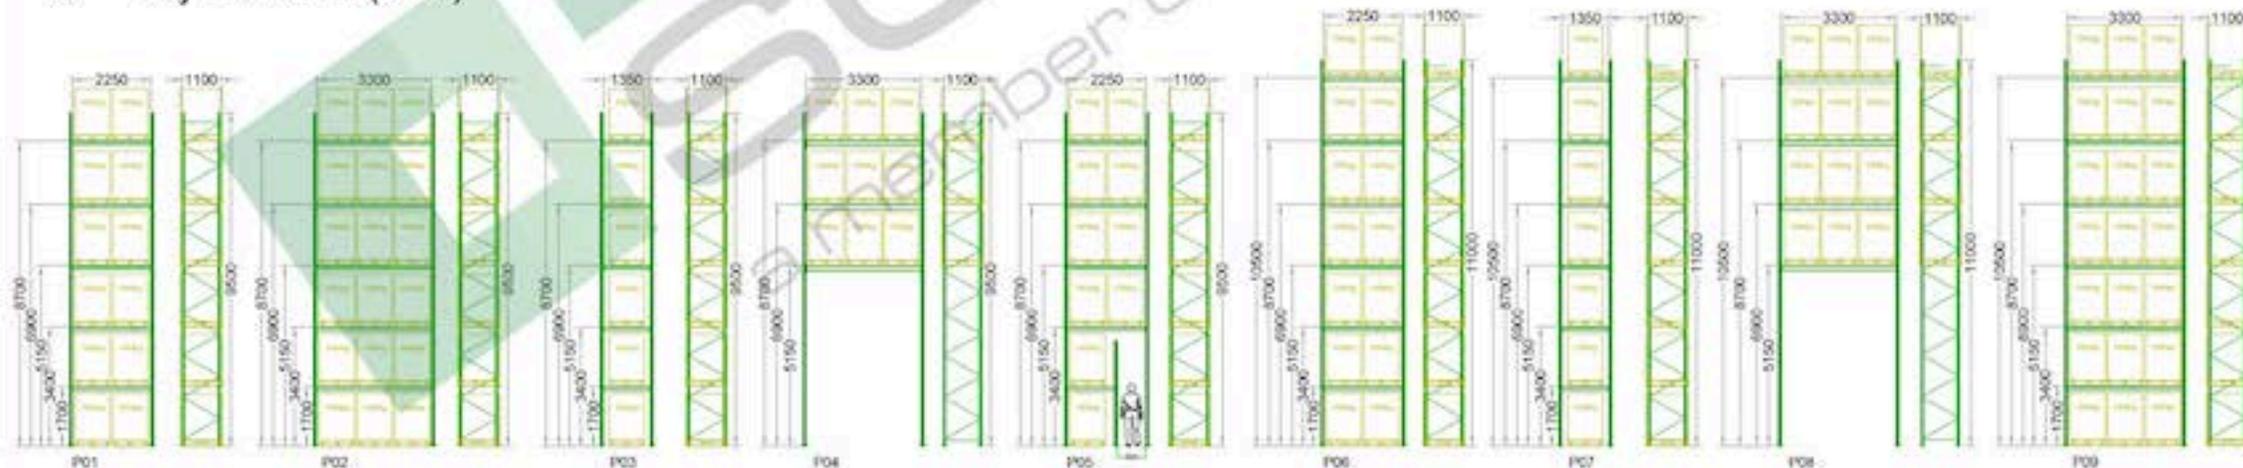

SUBJECT TO A FULL SITE SURVEY

02	Slab joint layout added	AH	03.11.23
01	Original Proposal	AH	06.10.23

The information contained within this drawing is confidential and is not to be disclosed to others without the written authority of The Storage Equipment Centre Ltd ("SEC Storage")



Title	Job No.	Option	Element	Drawing	Issue	Scale	Sheet
PR 236030	B	GA	01	02	1:200	A1	

